




DIRECT ACCESS TO BARRE  
OPERA HOUSE LOBBY

ELEVATOR



LADIES ROOM

MENS ROOM

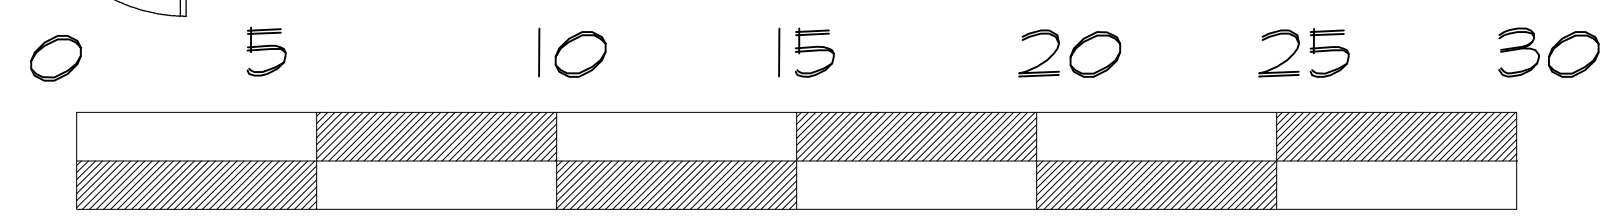

SCALE IN FEET

SECOND FLOOR PLAN

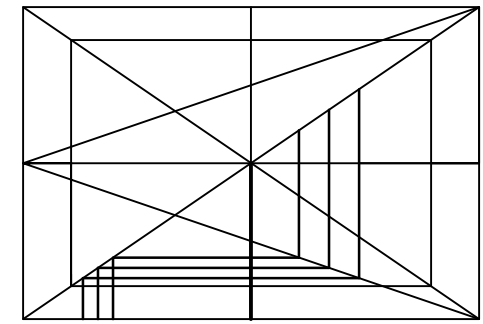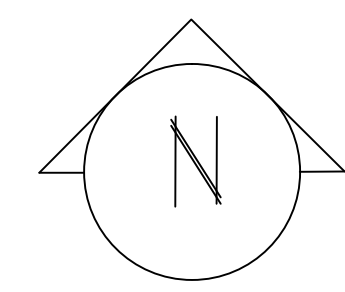

**RCWA** Robert Carl Williams Associates, PC  
 Architects & Planners www.rcwa.com t: 802.746.8917  
 PO Box 949, Pittsfield, Vermont 05762 f: 802.746.8903

PROJECT:  
 BLANCHARD BLOCK  
 GRANITE CITY DEVELOPERS  
 JOB No. 12-11

TITLE:  
 SECOND FLOOR PLAN  
 SCALE: 1/4" = 1'-0"

ISSUE DATE  
 REVISIONS

SHEET No. A102